



TIMBERKRAFT INC
P.O. BOX 383
SNEADS FERRY, NC 28460

Scale: NO SCALE
Date: 01/13/22
Drawn By: M.S.
Revision Date: 11/9/22

ANDREWS

Page #

1



Page #

2

ANDREWS

Scale: NO SCALE
Date: 01/13/22
Drawn By: M.S.
Revision Date: 11/9/22

TIMBERKRAFT INC
P.O. BOX 383
SNEADS FERRY, NC 28460



Page #

3

ANDREWS

Scale: NO SCALE

Date: 01/13/22

Drawn By: M.S.

Revision Date: 11/9/22

TIMBERKRAFT INC


P.O. BOX 383

SNEADS FERRY, NC 28460




Scale:	NO SCALE
Date:	01/13/22
Drawn By:	M.S.
Revision Date:	11/9/22

TIMBERKRAFT INC
P.O. BOX 383
SNEADS FERRY, NC 28460

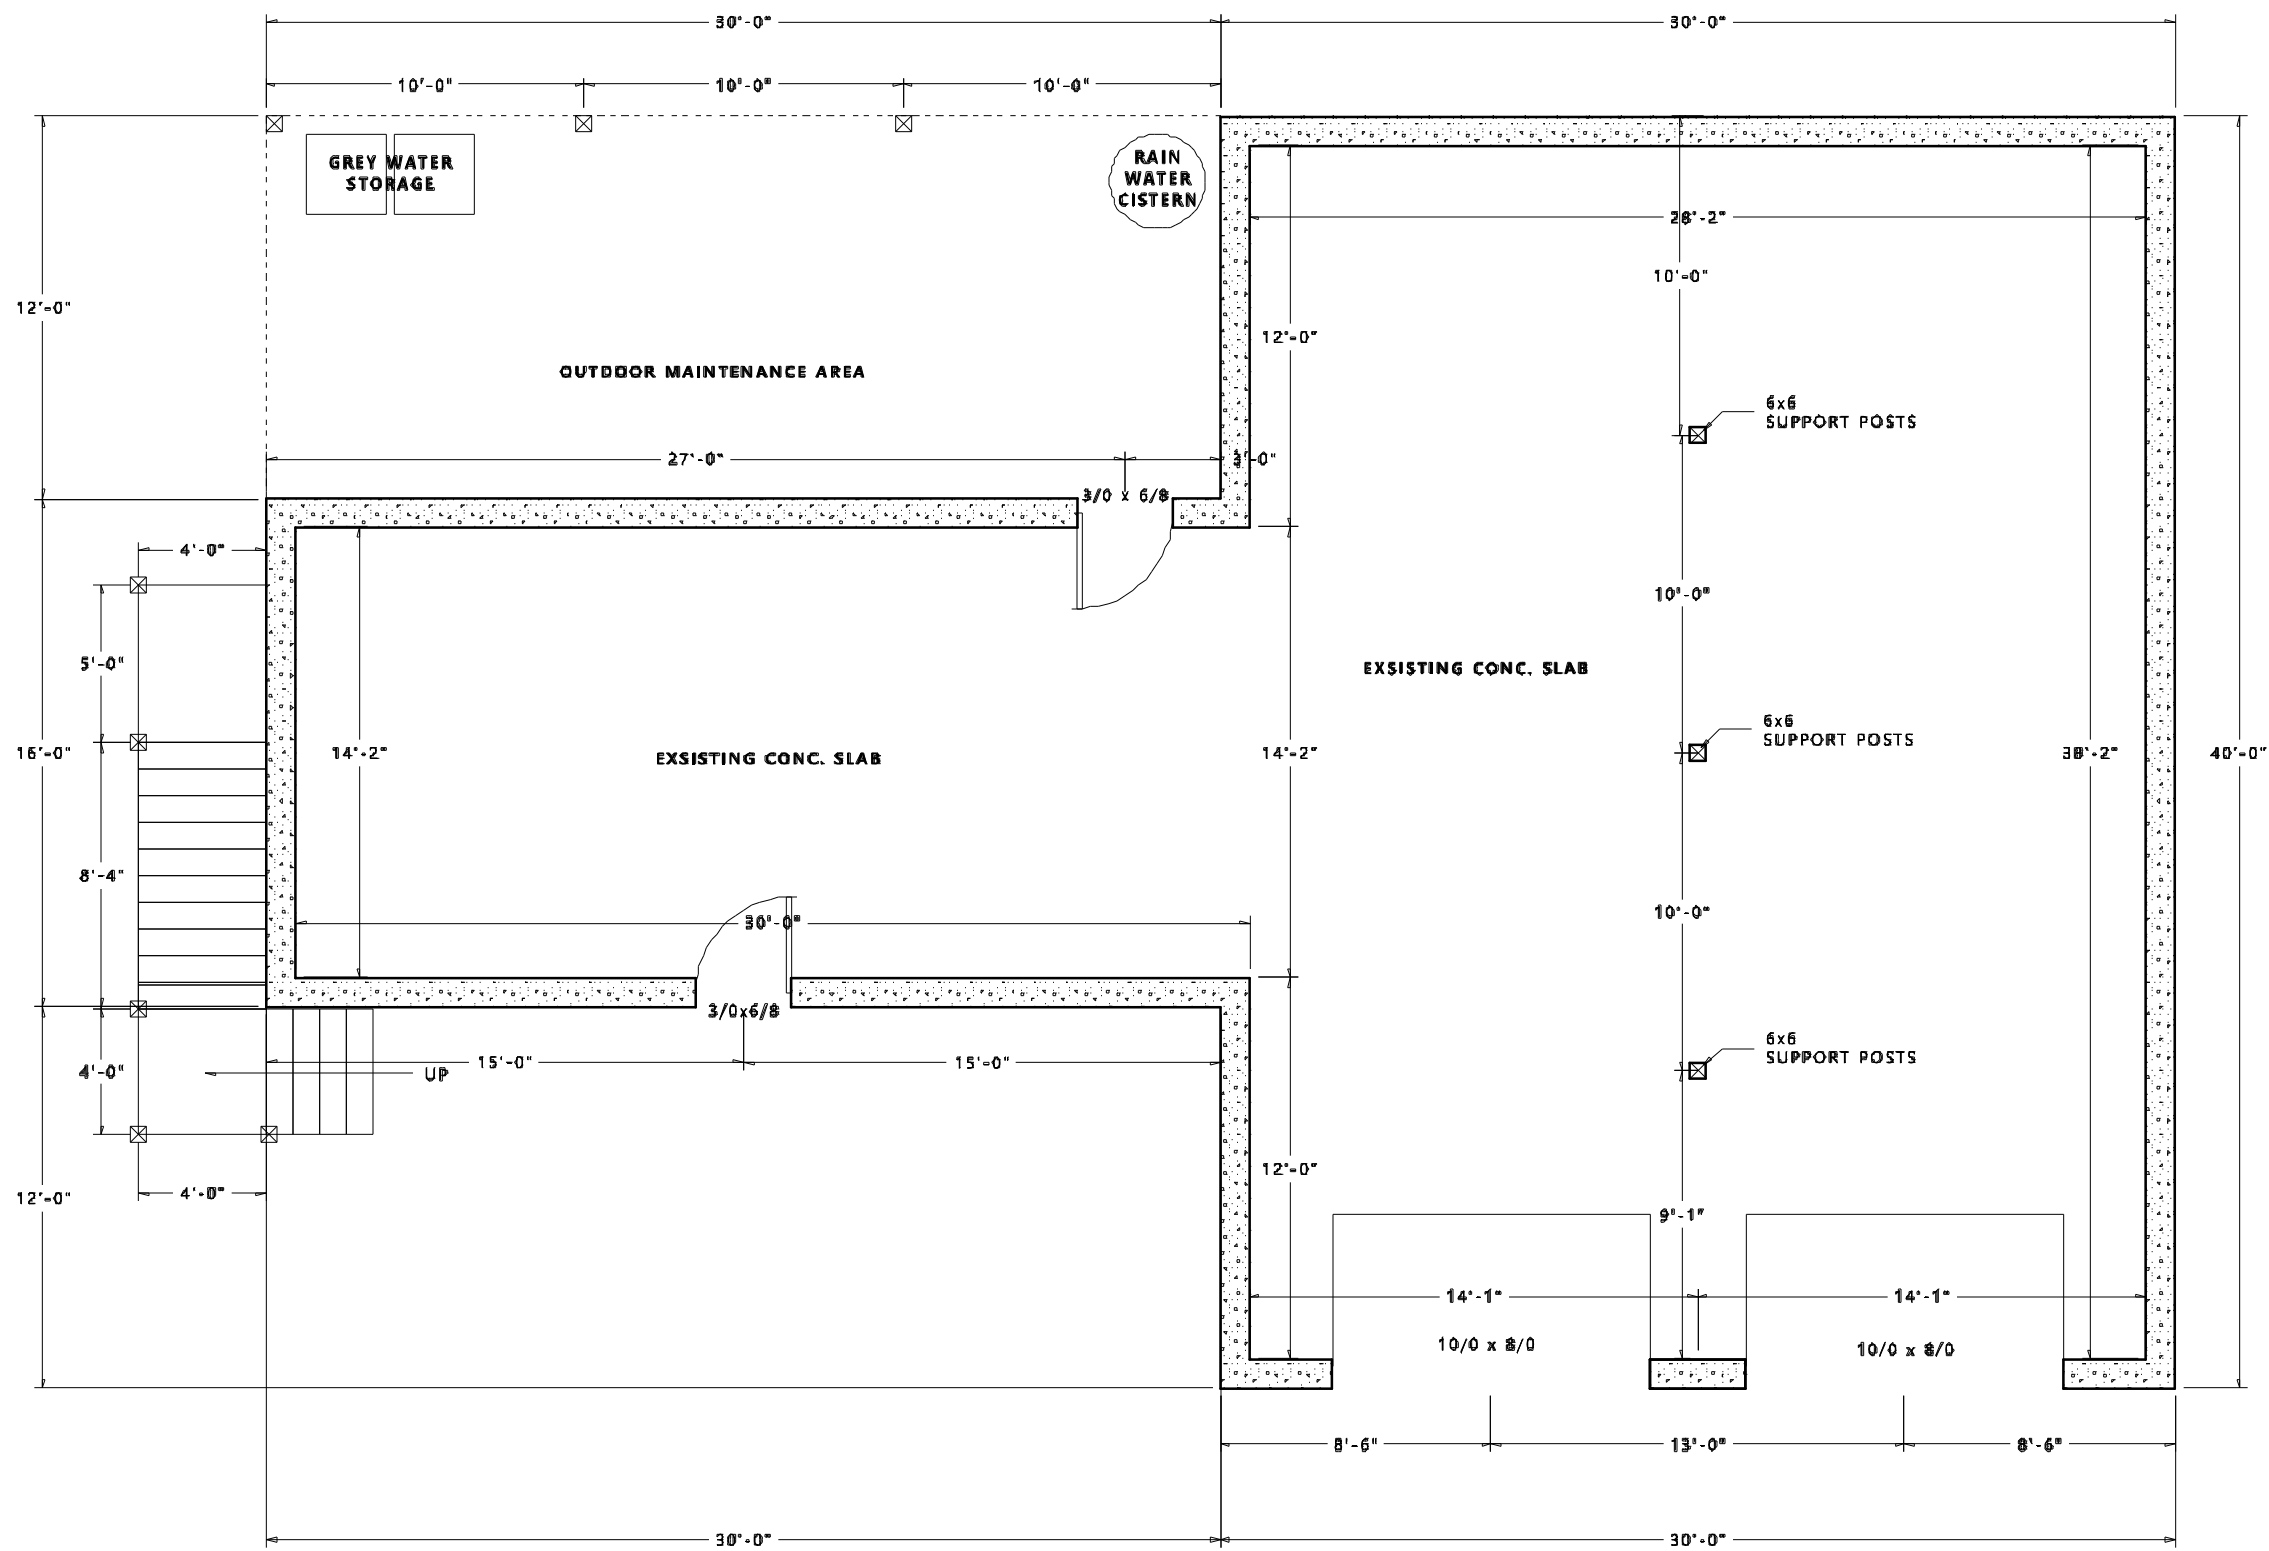

FIRST FLOOR PLAN

<p>TIMBERKRAFT INC P.O. BOX 383 SNEADS FERRY, NC 28460</p>		Scale:	NO SCALE
		Date:	01/13/22
<p>ANDREWS</p>		Drawn By:	M.S.
		Revision Date:	11/9/22
Page #		5	

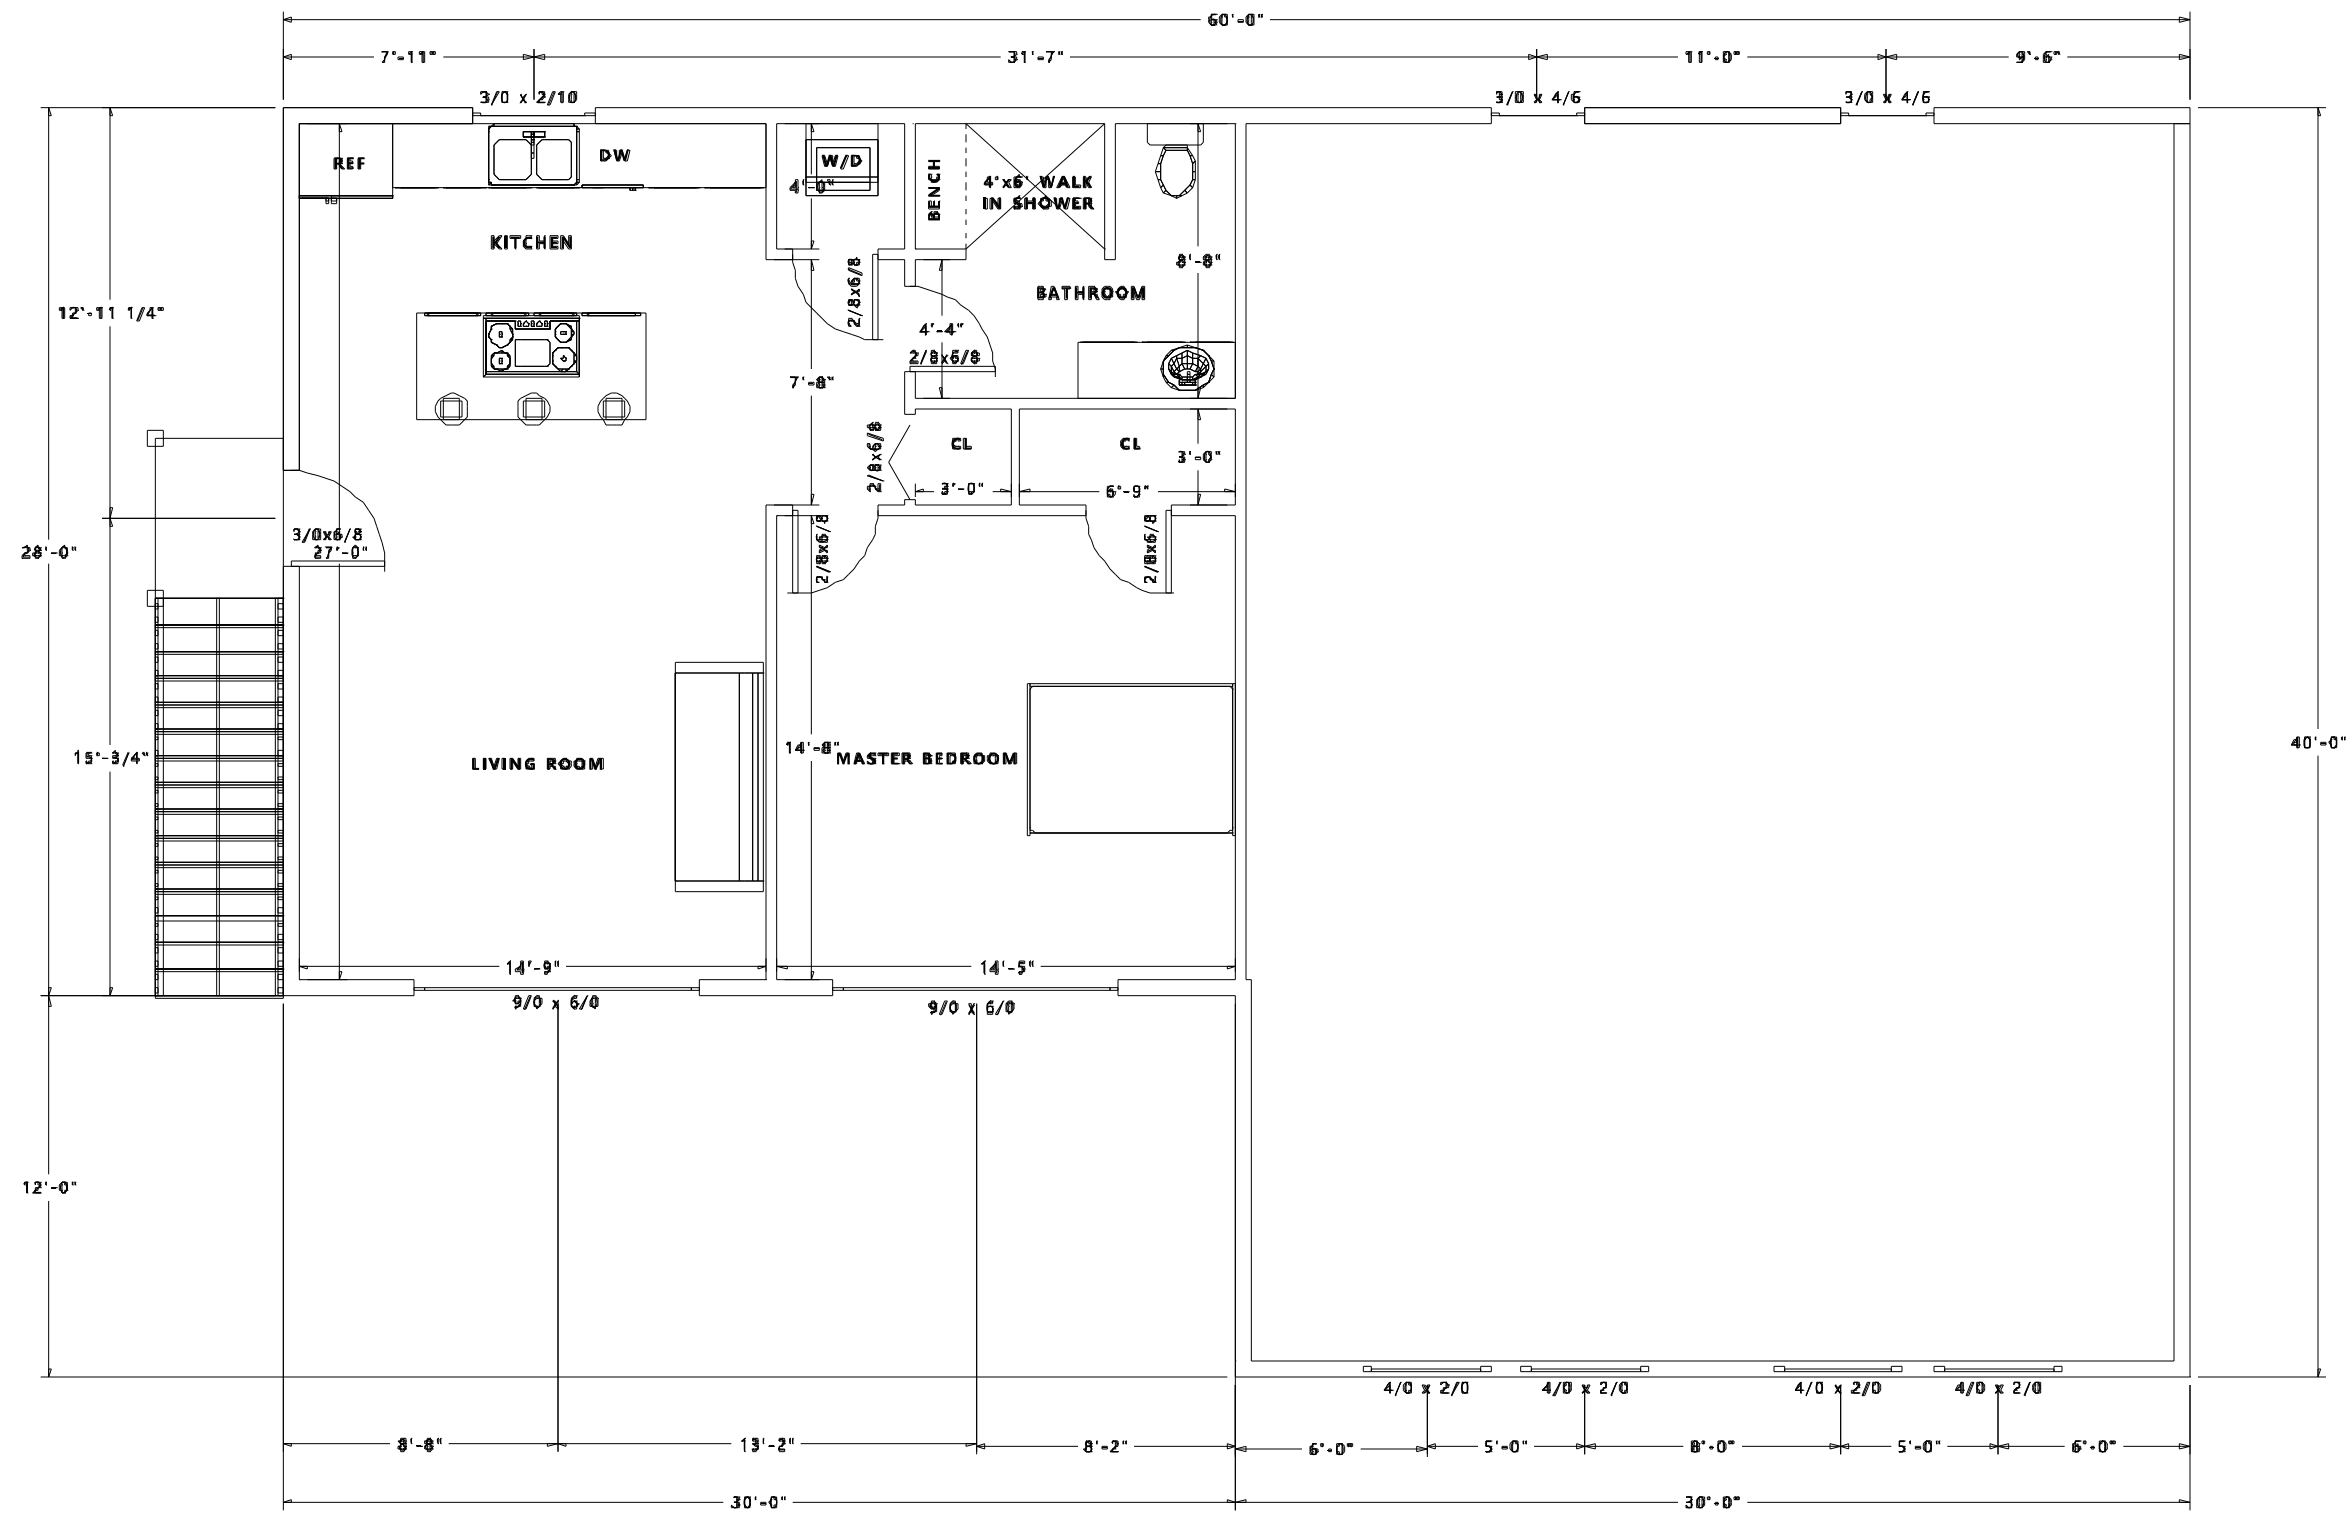

SECOND FLOOR OPTION 1


TIMBERKRAFT INC
P.O. BOX 383
SNEADS FERRY, NC 28460

Scale:	NO SCALE
Date:	01/13/22
Drawn By:	M.S.
Revision Date:	11/9/22

ANDREWS

Page #

6

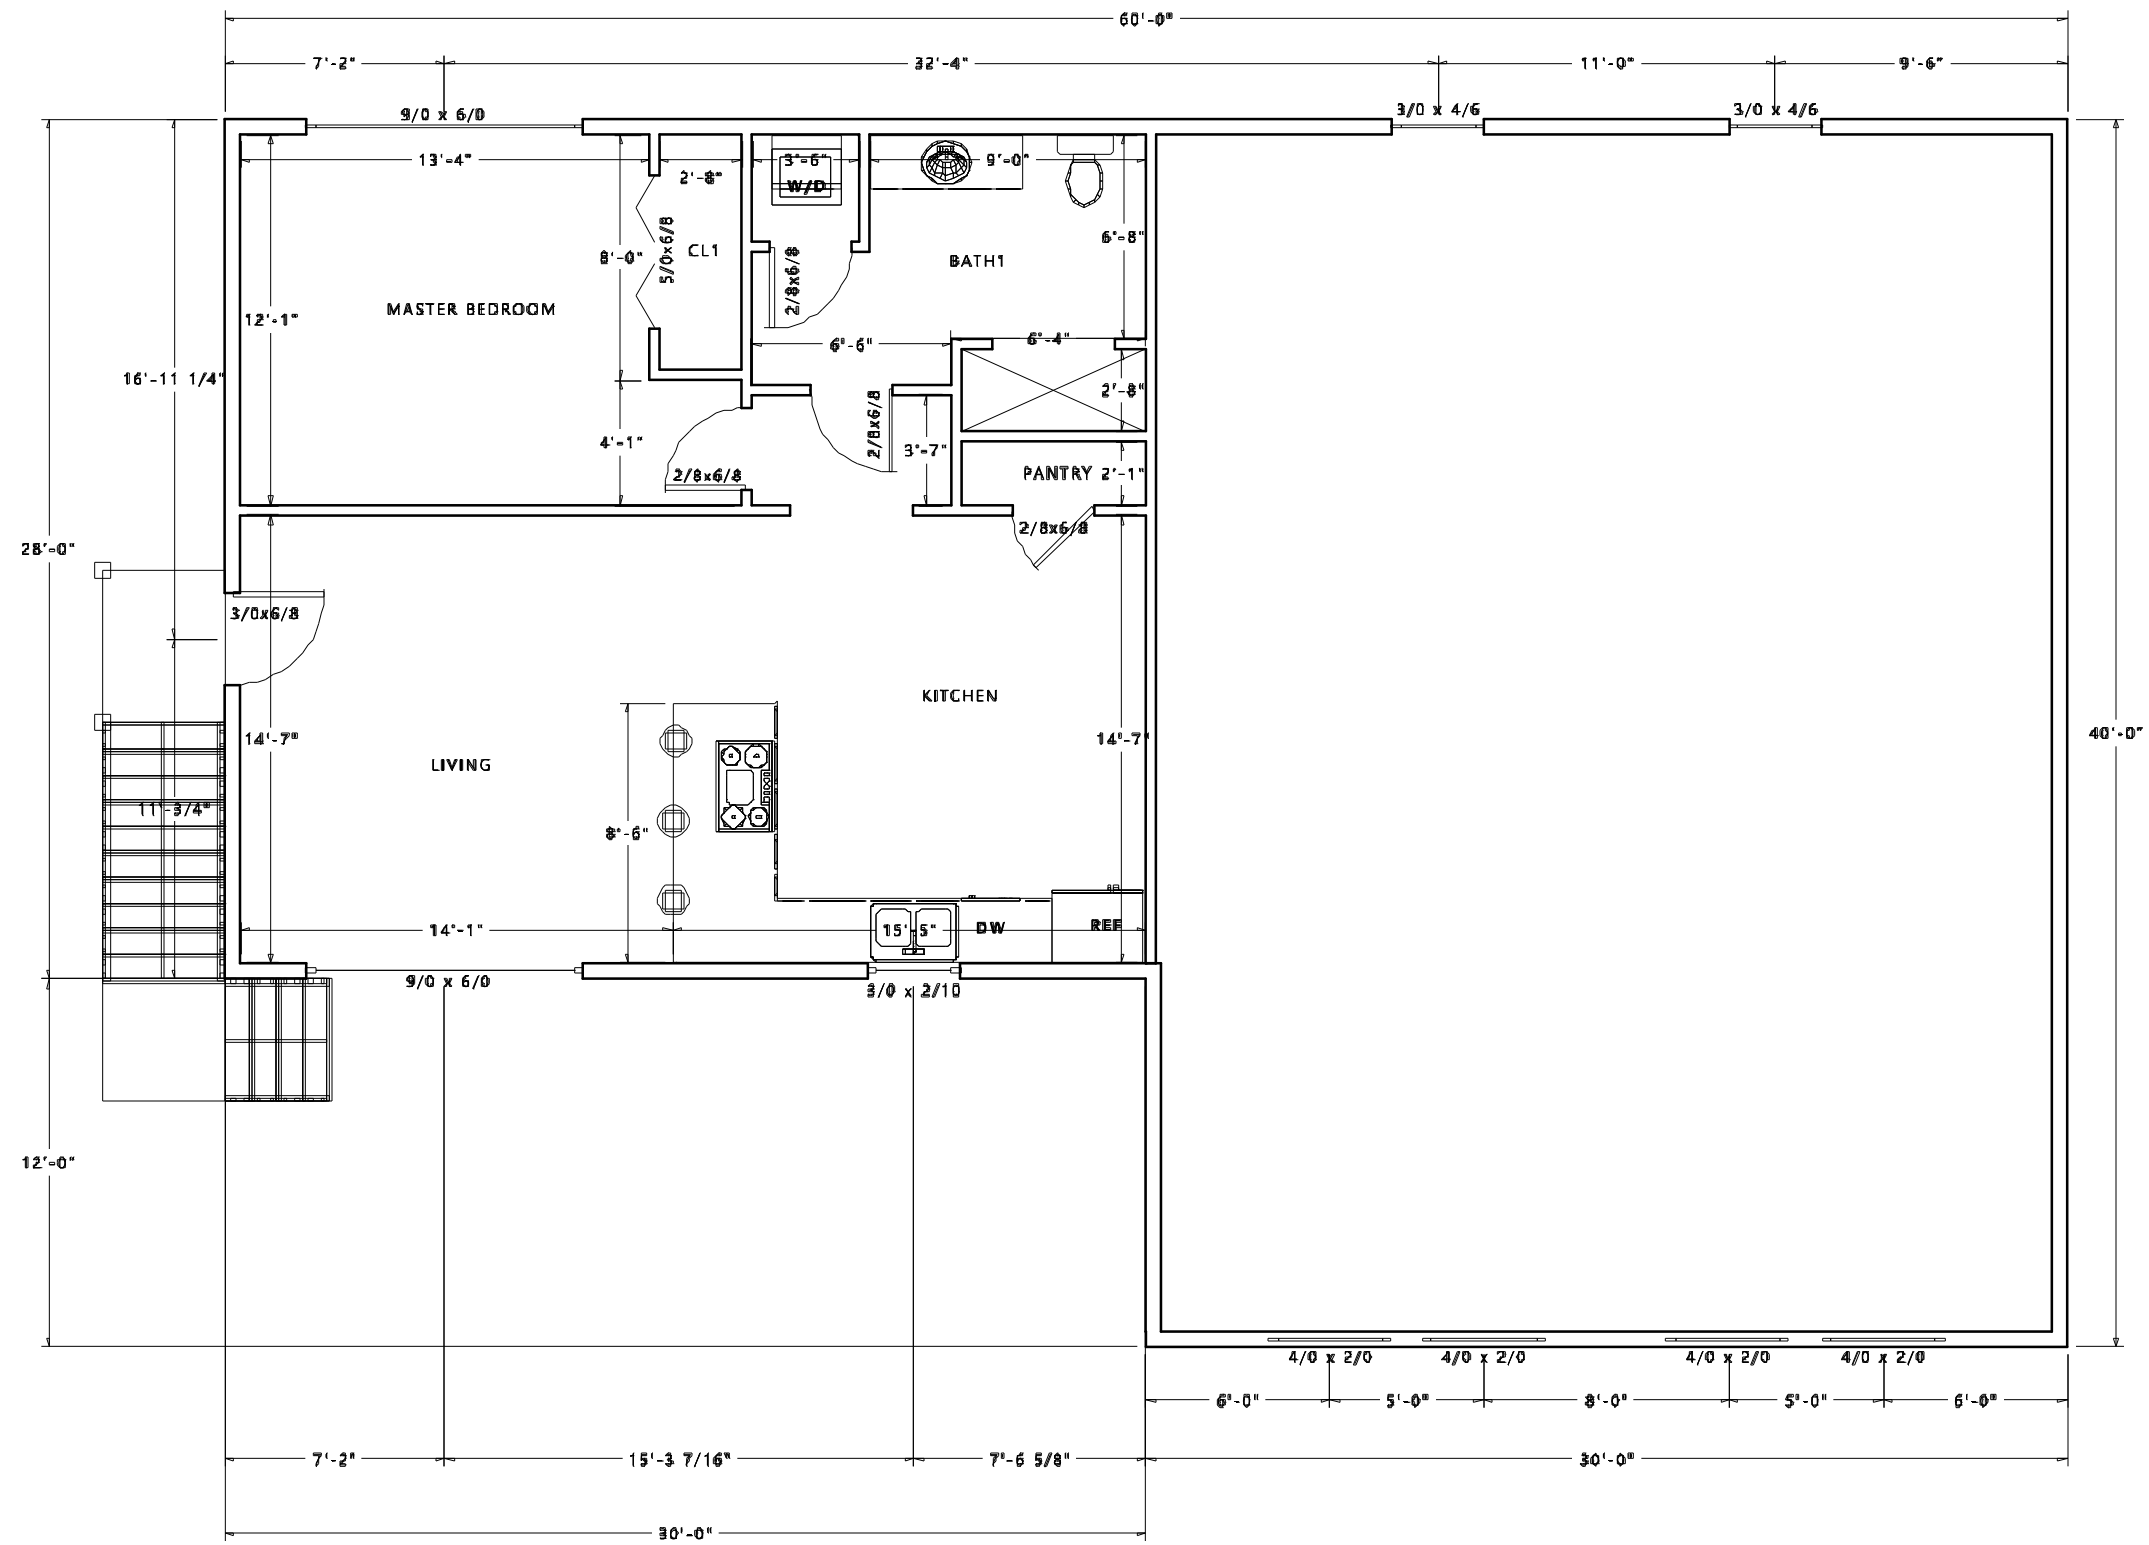

SECOND FLOOR OPTION 2

TIMBERKRAFT INC

P.O. BOX 383

SNEADS FERRY, NC 28460

Scale: NO SCALE

Date: 01/13/22


Drawn By: M.S.

Revision Date: 11/9/22

ANDREWS

Page #

7

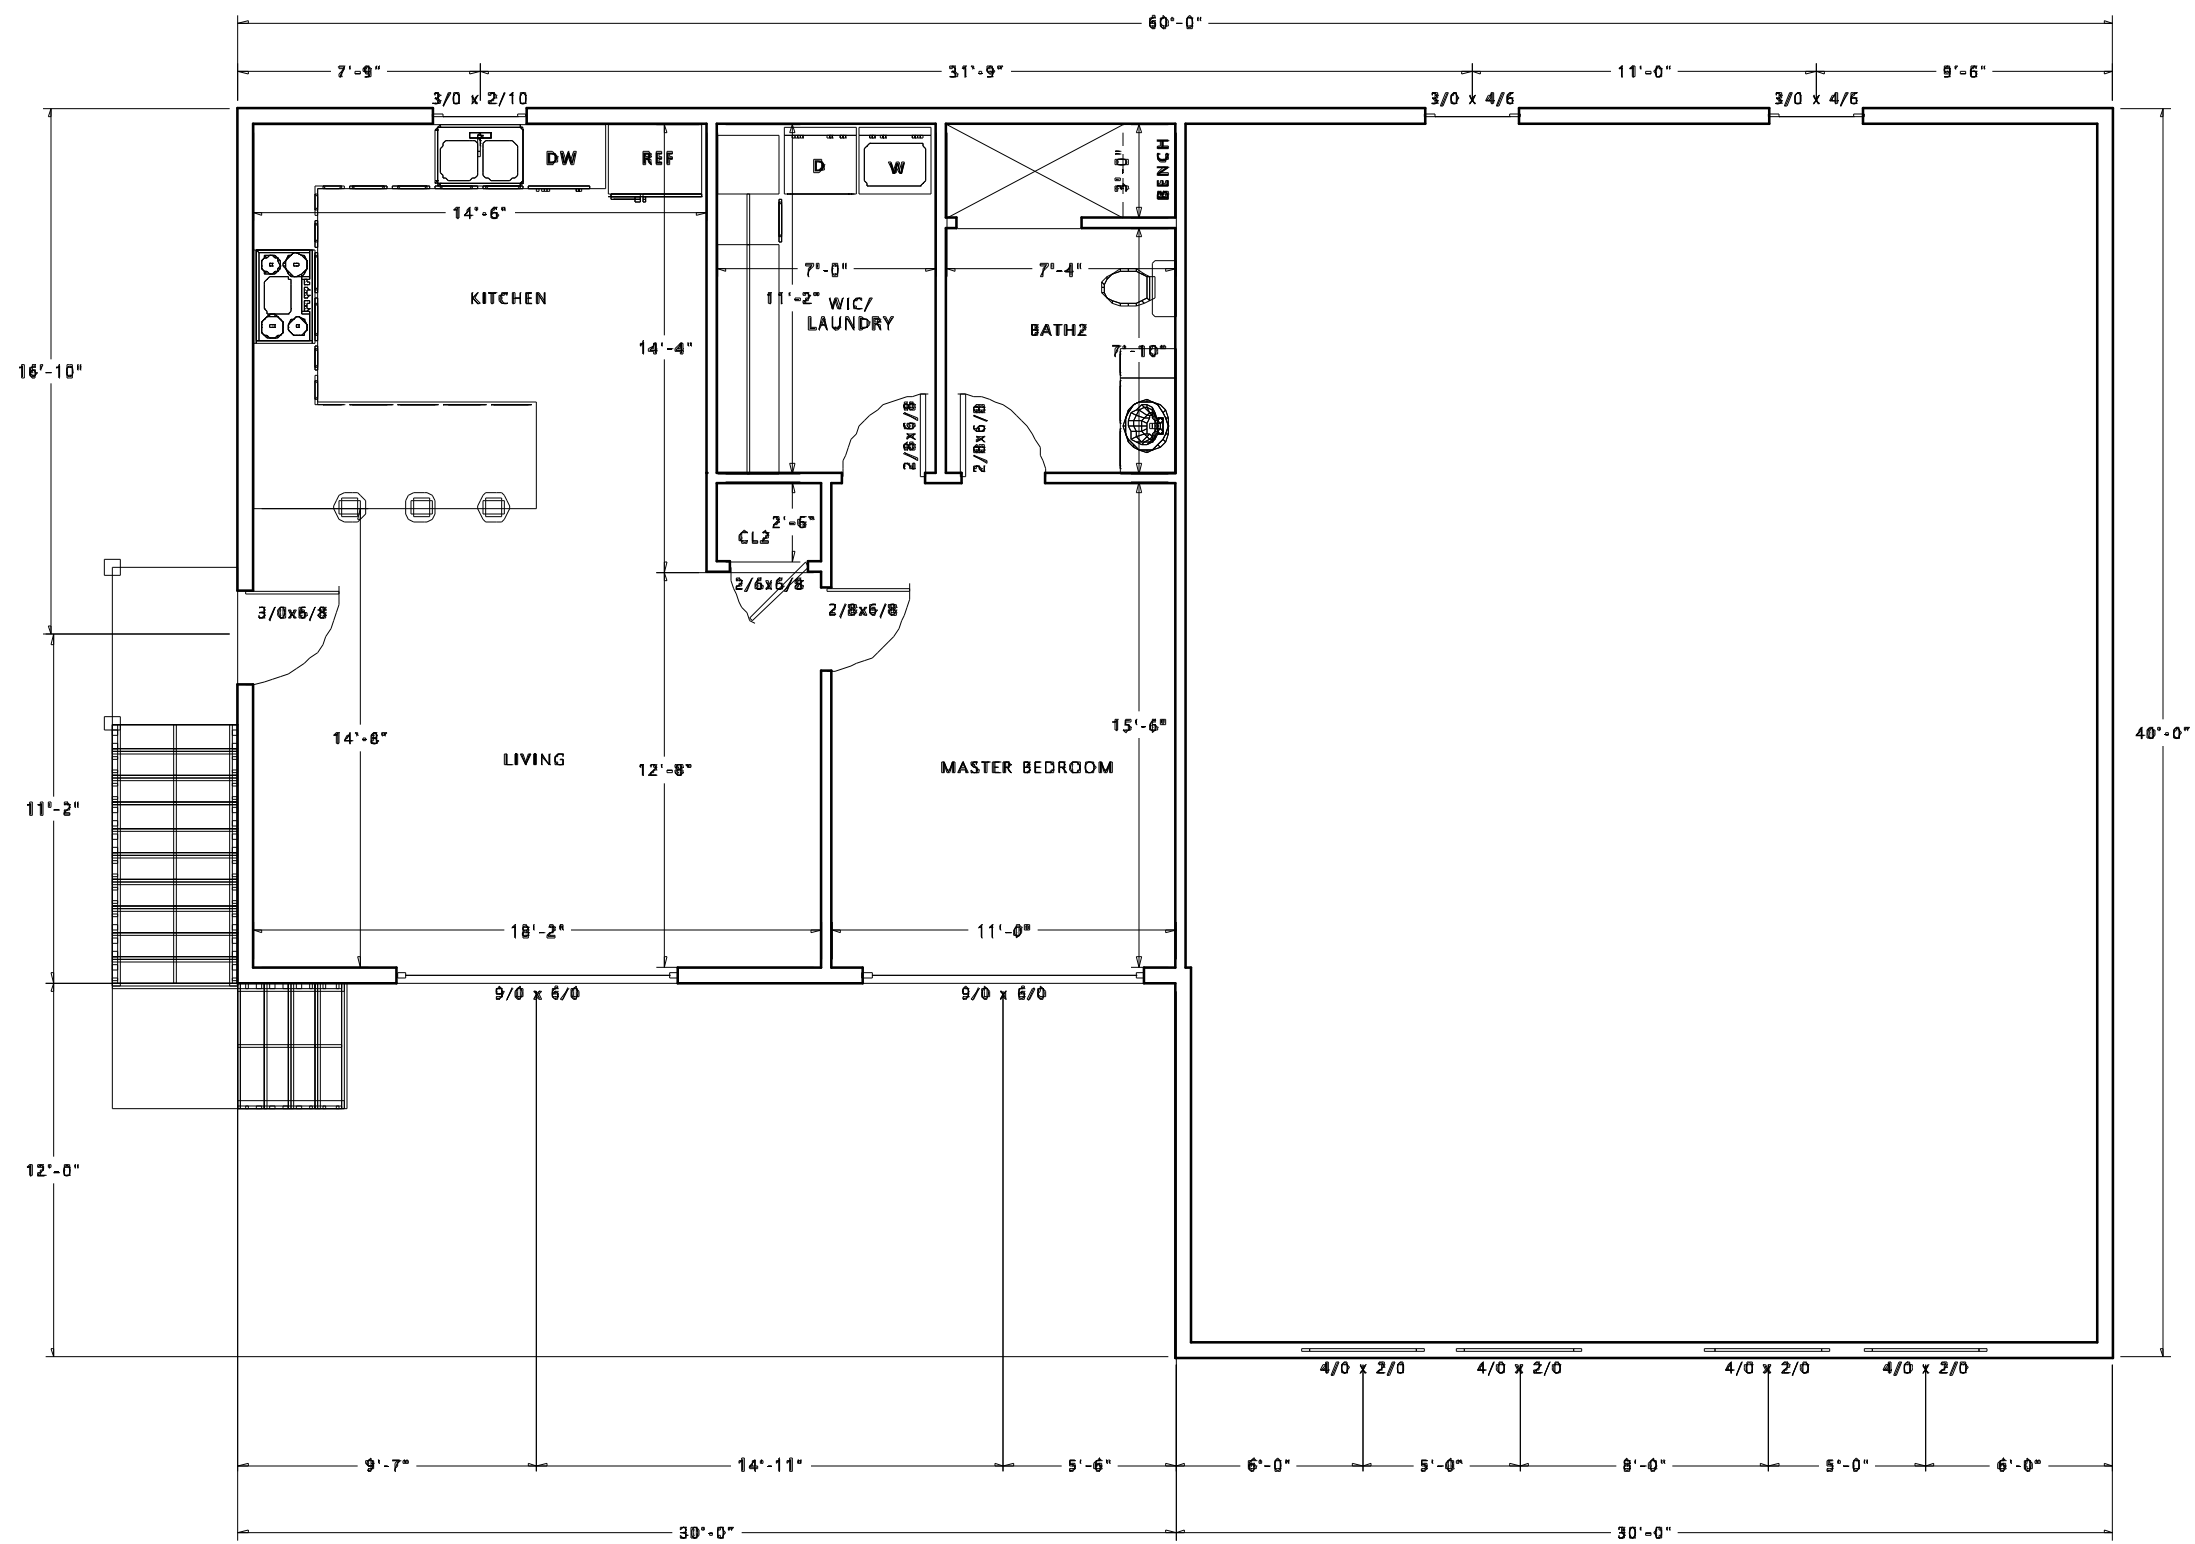

SECOND FLOOR OPTION 3

TIMBERKRAFT INC

P.O. BOX 383

SNEADS FERRY, NC 28460

Scale: NO SCALE

Date: 01/13/22

Drawn By: M.S.

Revision Date: 11/9/22

ANDREWS

Page #

8